


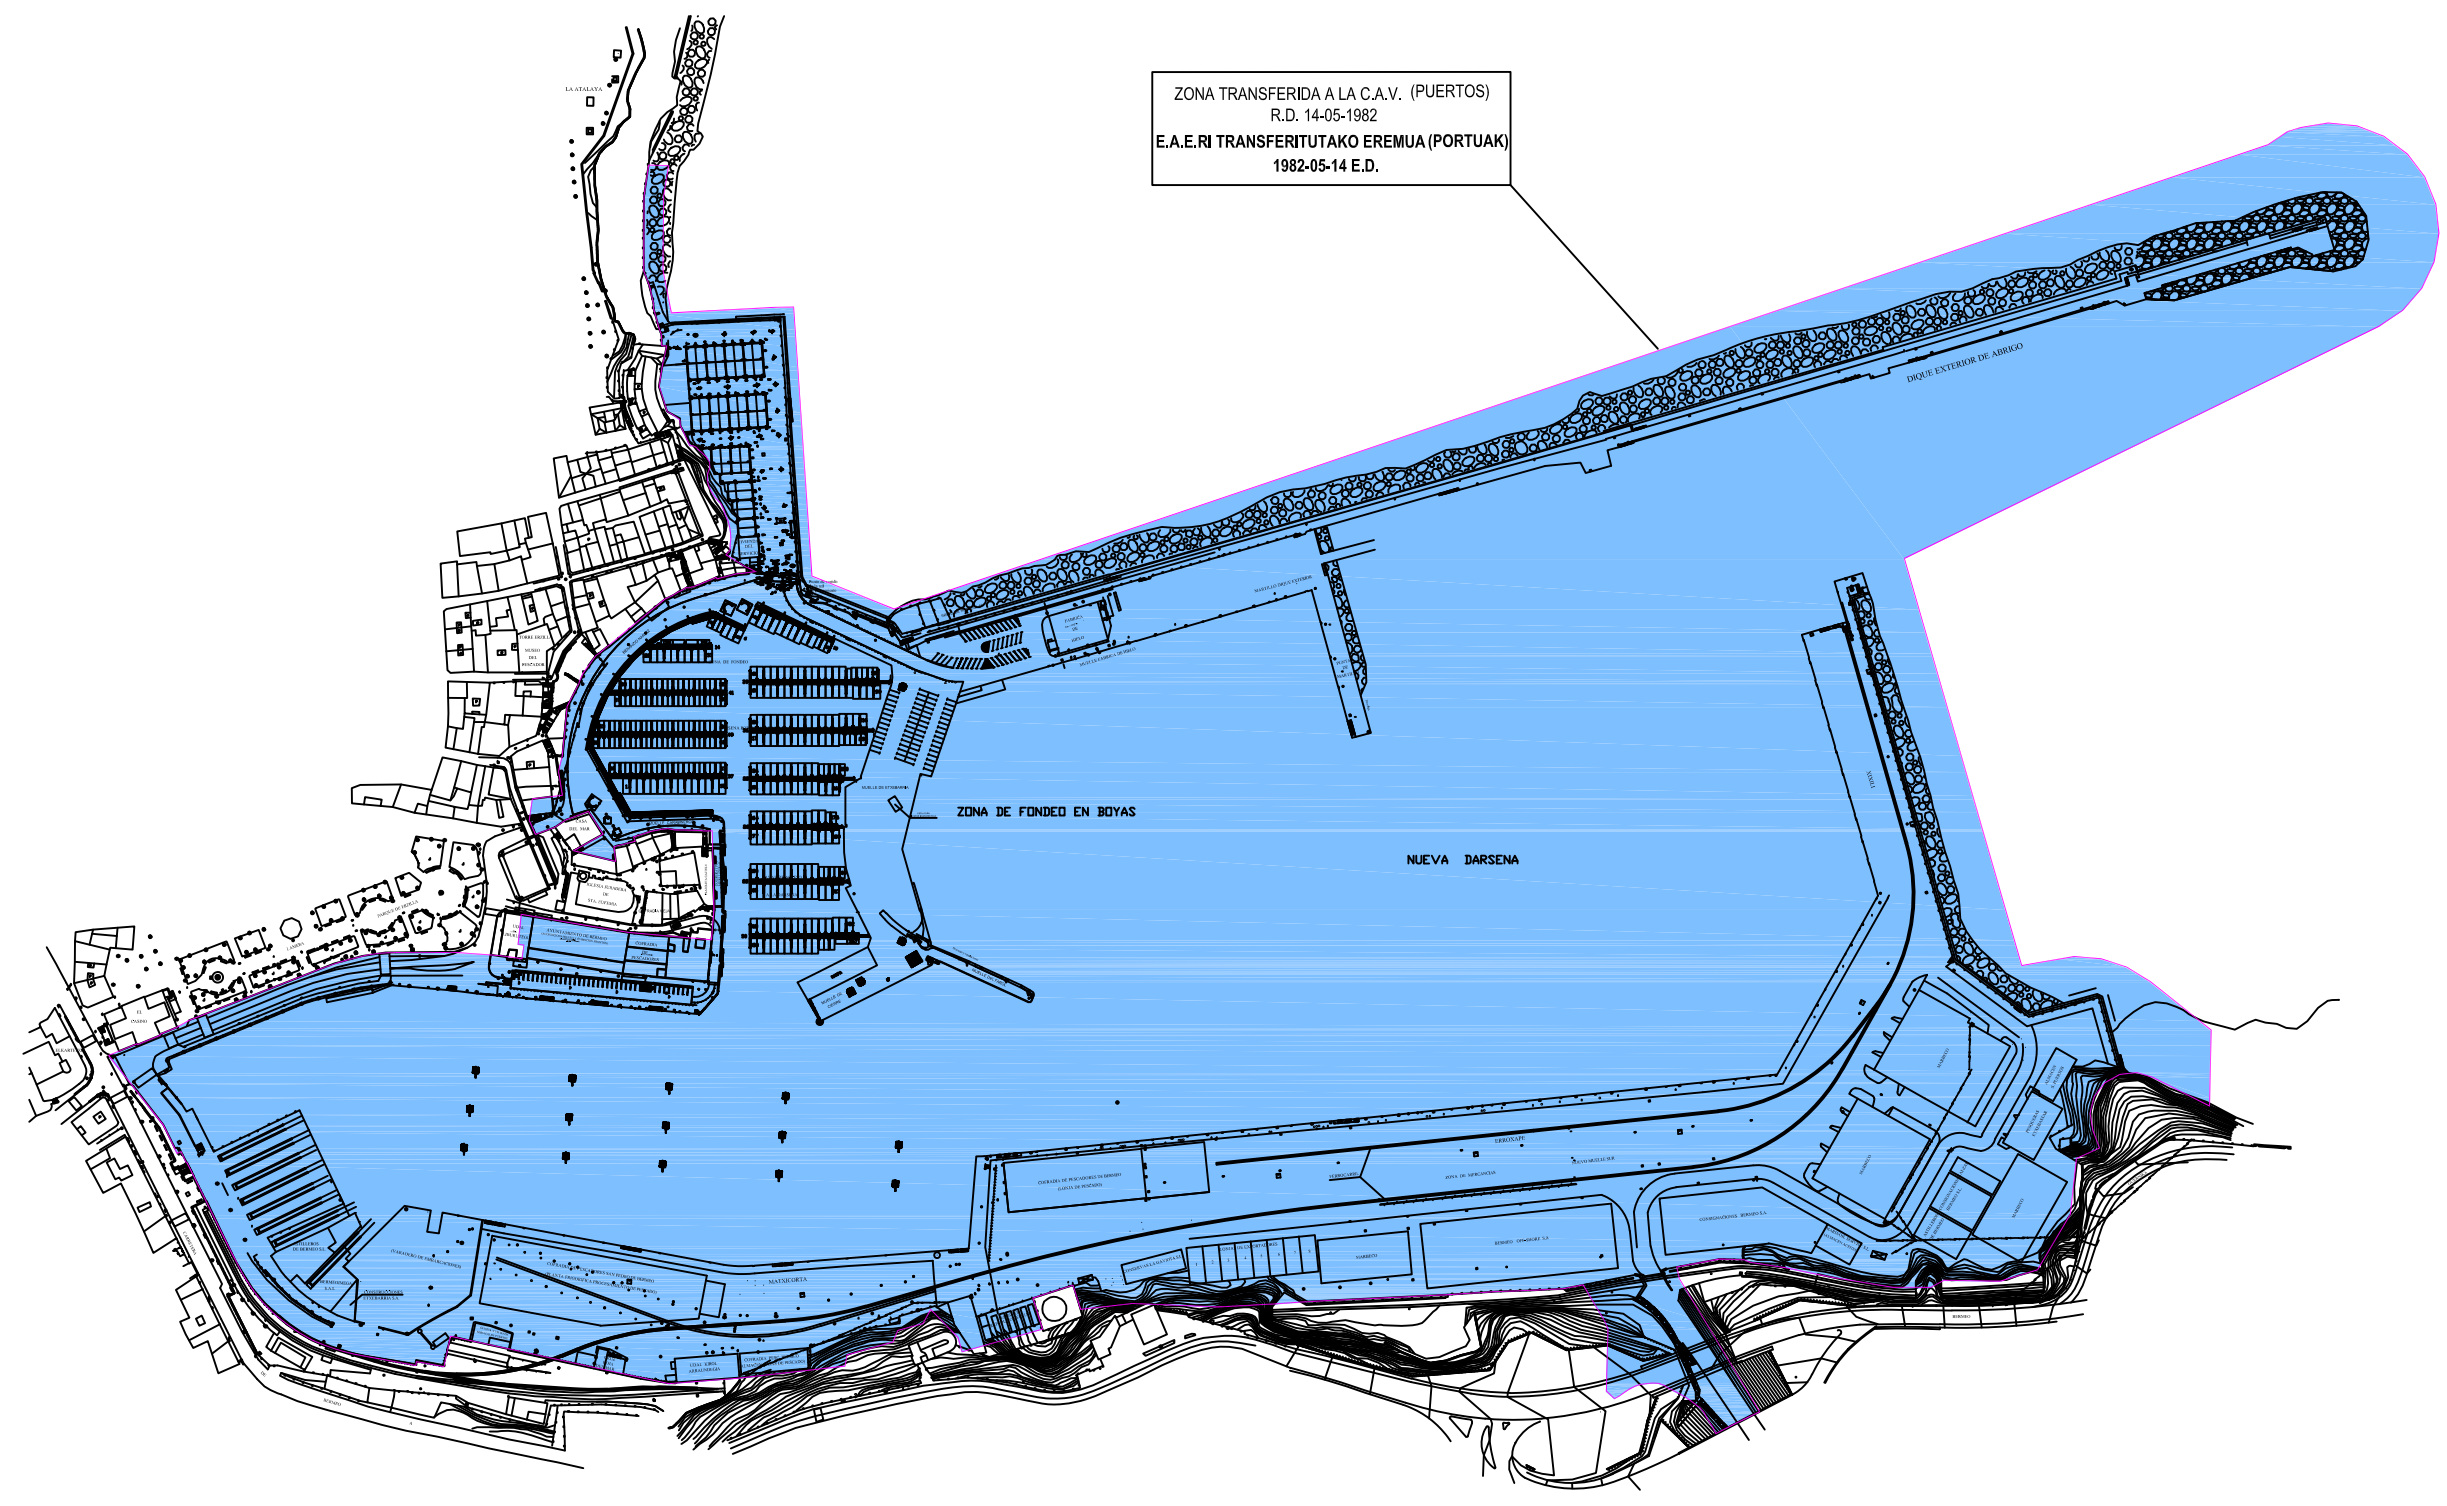

ZONA TRANSFERIDA A LA C.A.V. (PUERTOS)
R.D. 14-05-1982
E.A.E.RI TRANSFERITUTAKO EREMUA (PORTUAK)
1982-05-14 E.D.



 LIMITE PORTUARIO DEL GOBIERNO VASCO
EUSKO JAURLARITZAREN PORTU-MUGA

 ZONA TRANSFERIDA A LA CAV (PUERTOS)
EAE-RI TRANSFERITUTAKO EREMUA (PORTUAK)
RD 14-05-1982 / 1982-05-14 ED

A	EDICION INICIAL	Abril 2015	J.M.G.M.	S.R.
REV.	CLASE DE MODIFICACION	FECHA	NOMBRE	COMP.
BERRIKUSPENAK / REVISIONES				

ERREFERENTZIA REFERENTIA M-DPP-15-015-A

